


SAMUEL STREET

NIVEN ROAD

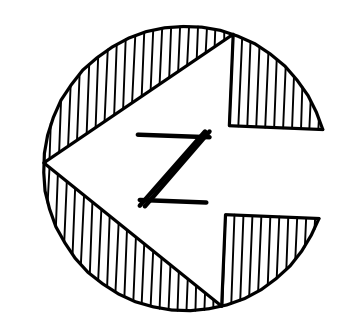

▶ DENOTES ENTRY ACCESS POINT

2	As requested by Contractor	06 July 01	
1	Final Design Issue	18 June 01	
ISS.	REV.	COMMENTS	DATE

Michael Bulatovich
 Architect
 Tel.: (416) 406-1531 Fax: (416) 406-5928

The Contractor is to verify all dimensions on site before building and report any error, omissions, or discrepancies to the architect. Drawings are instruments of service and remain the property of the architect. Copyright of the drawings and the work executed therefrom are reserved by the architect.
 Drawings are not to be scaled.
 Drawings are not for construction unless signed by the architect.


 Architect's Seal _____
 Engineer's Seal

Site Plan


Scipio-Krajicek Residence
 34 Samuel St.
 The Village of Niagara-On-The-Lake
 (Lot 1, Phase 1)

SCALE: 3/16"=1'-0"
 FILE: Scipio-Krajicek1
 PLOT DATE: 18 June 01
 PROJECT NO.: 0105
 DRAWN BY: mb

A1

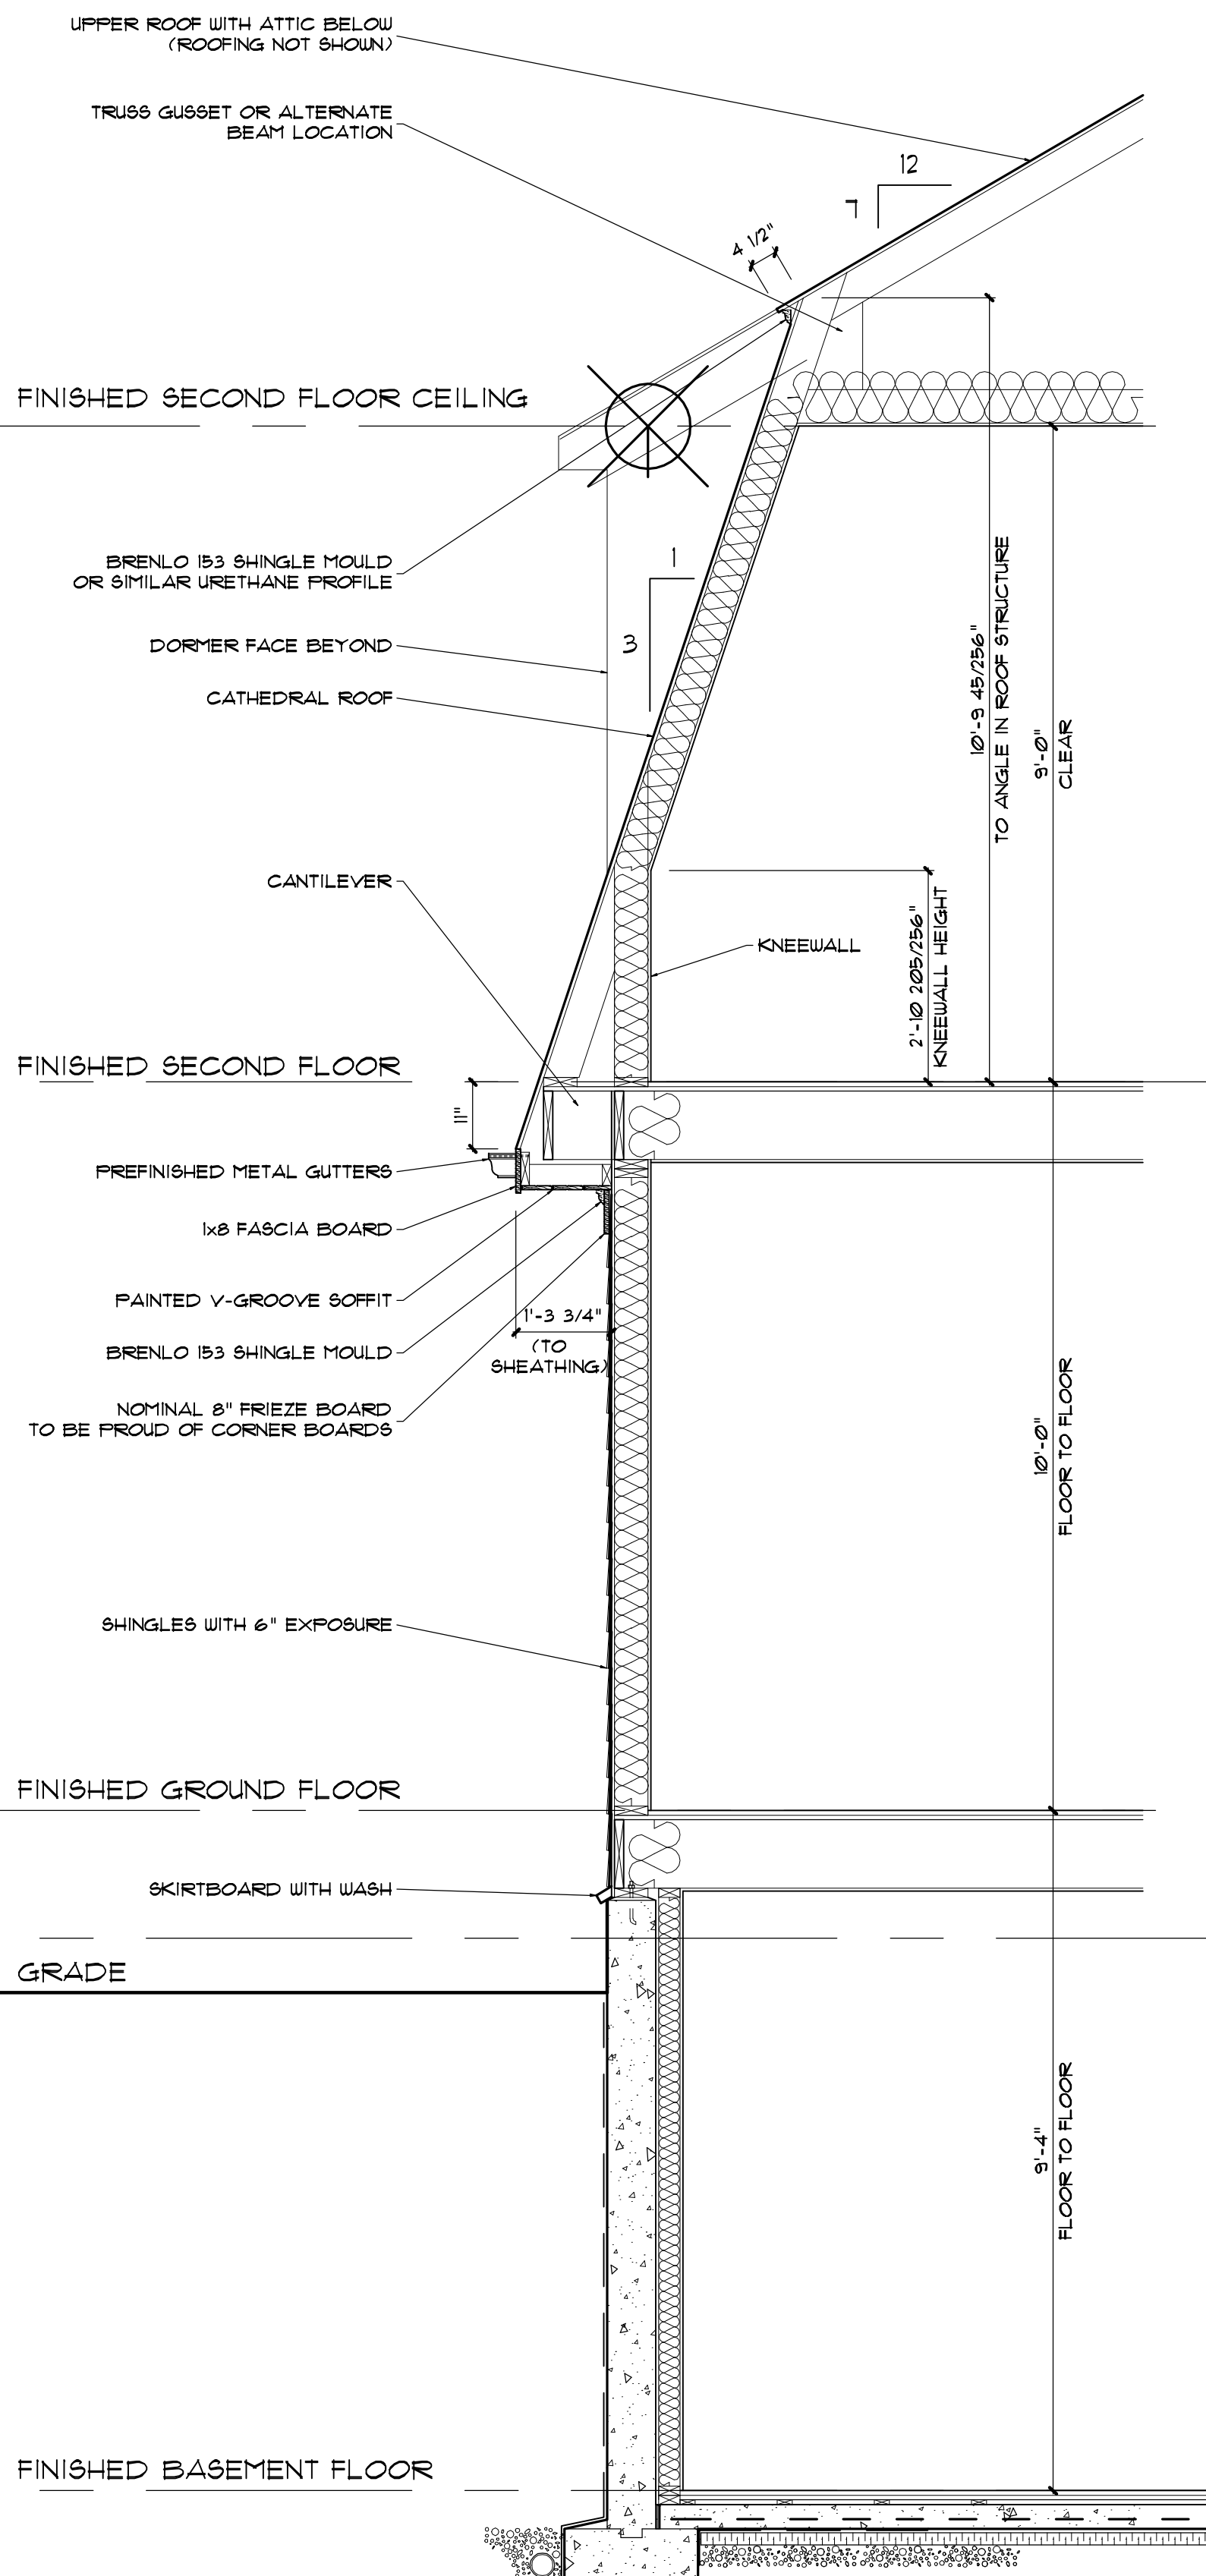

WALL SECTION
1/2" = 1'-0" SCALE

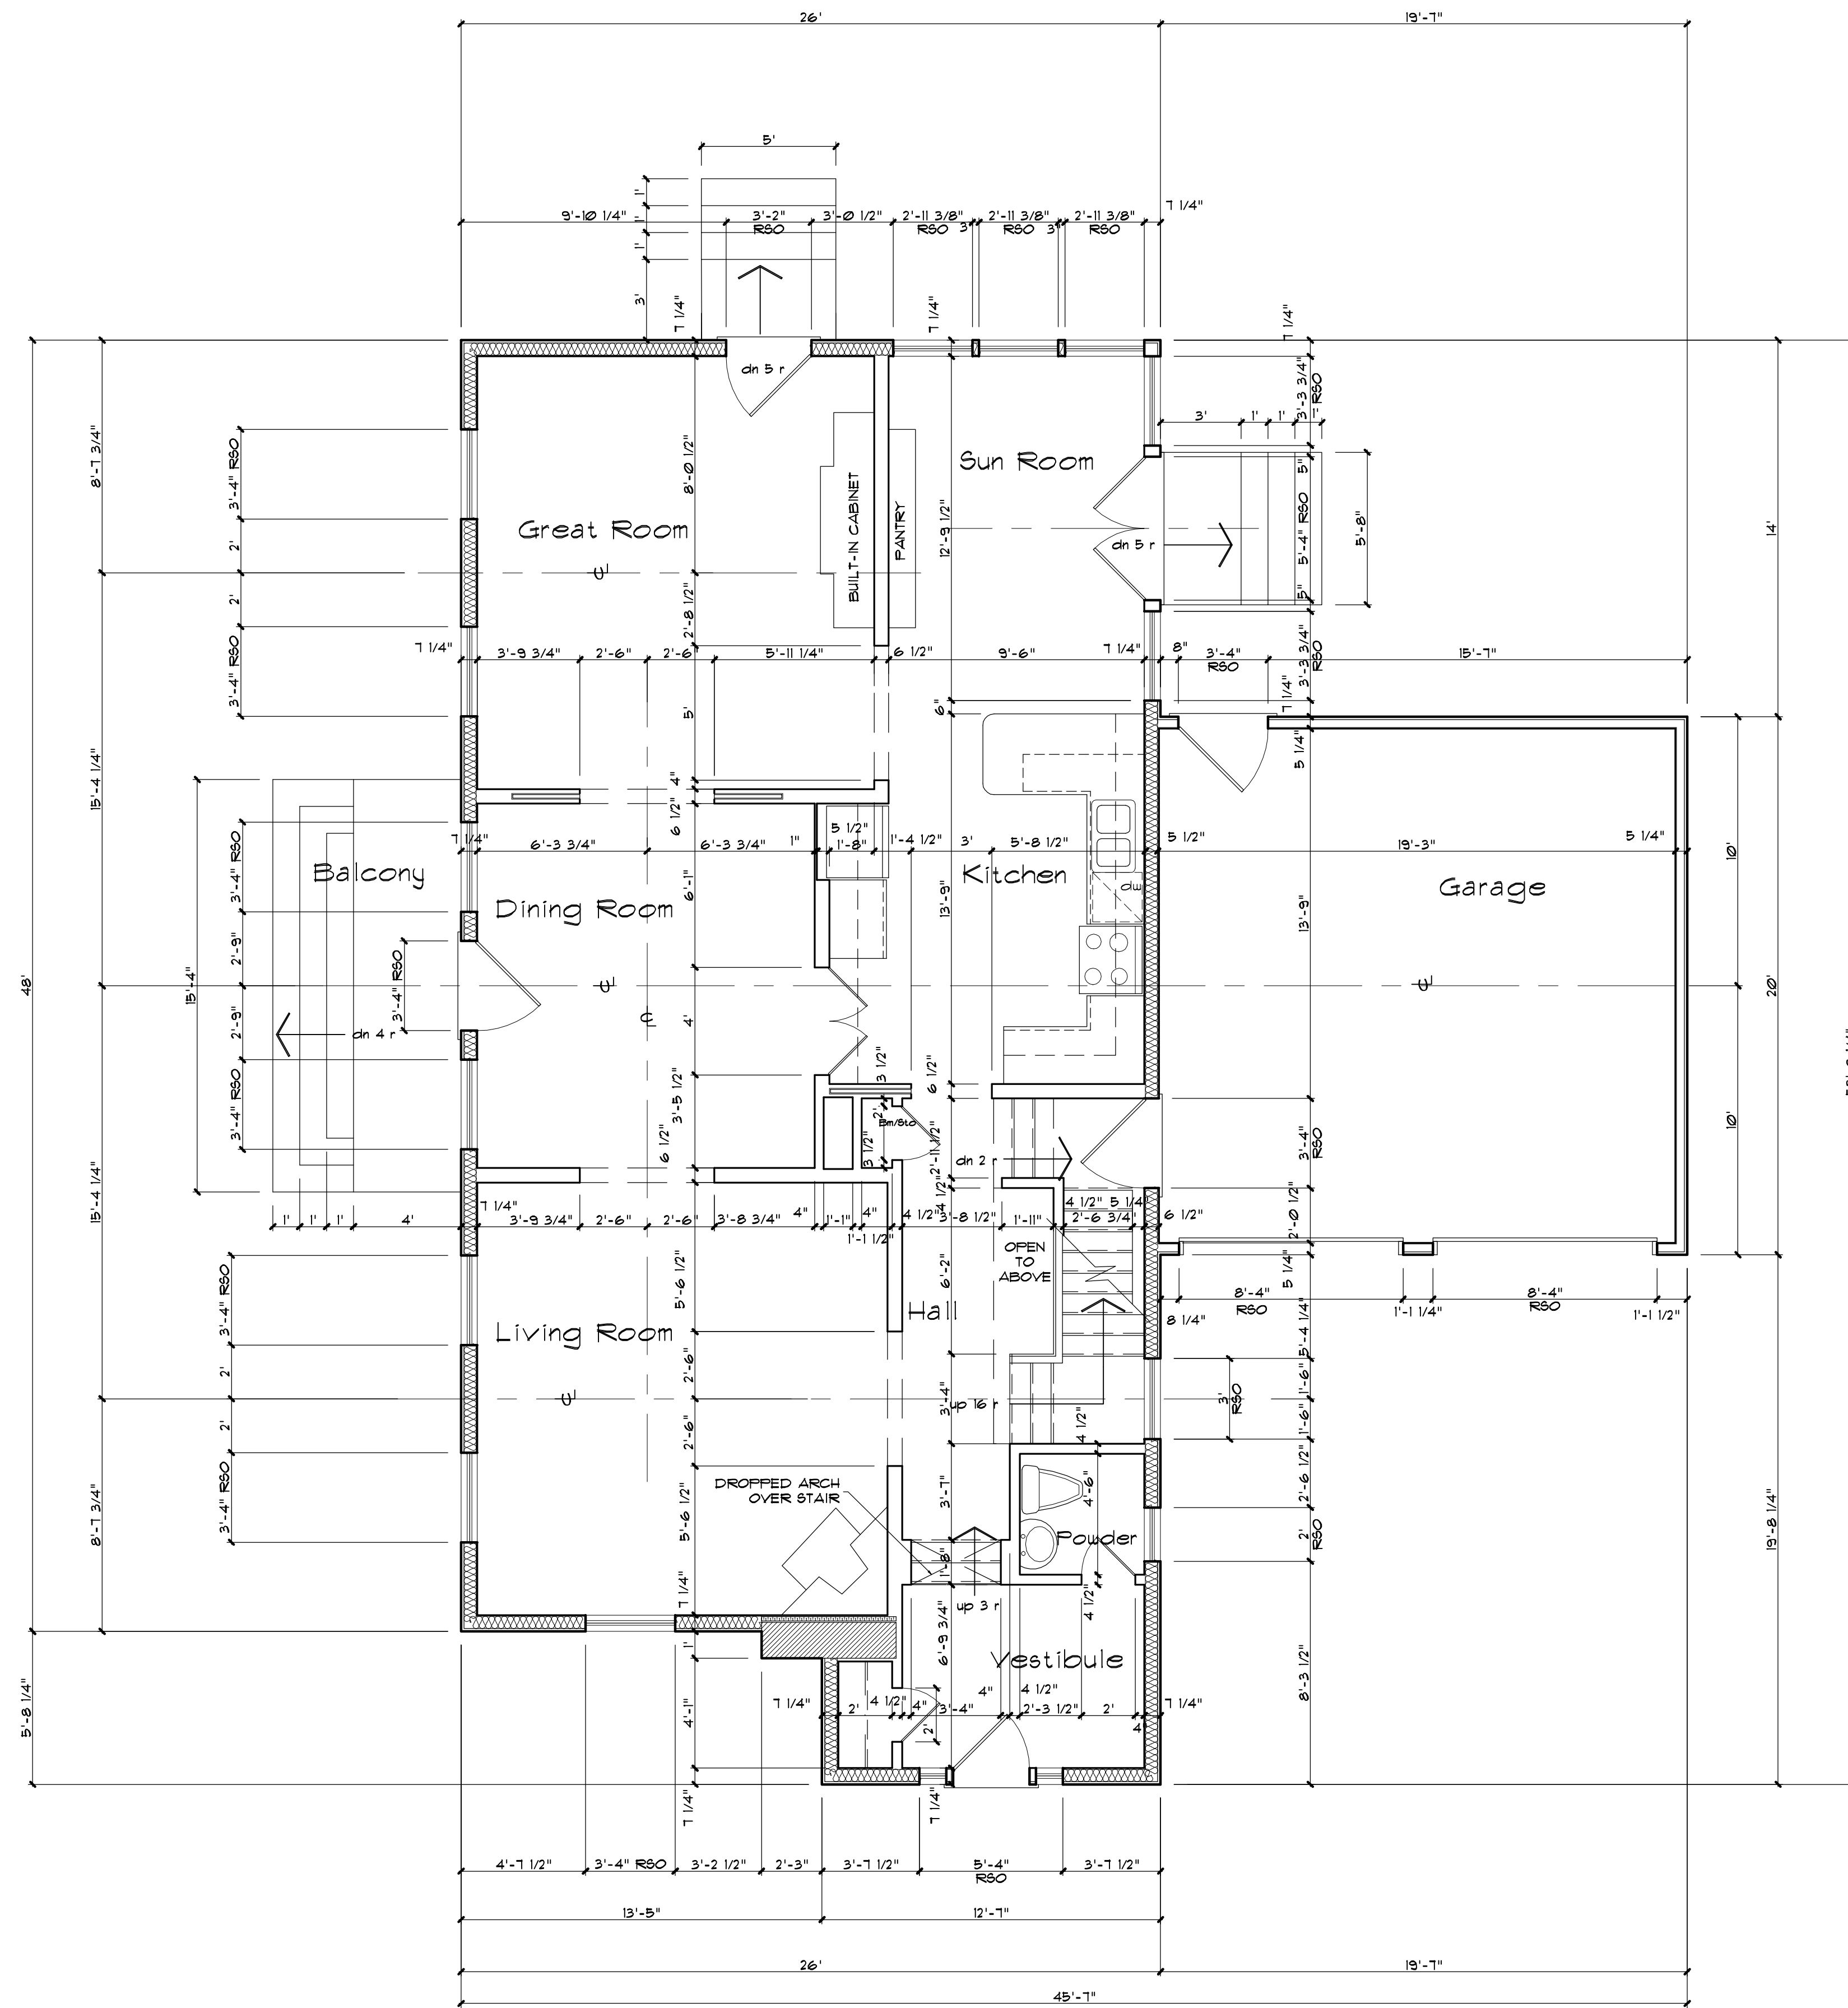

GROUND FLOOR PLAN
1/4" = 1'-0" SCALE

2	As requested by Contractor	06 July 01
1	Final Design Issue	18 June 01
ISS. REV.	COMMENTS	DATE

Michael Bulatovich
Architect
Tel.: (416) 406-1531 Fax: (416) 406-5928

The Contractor is to verify all dimensions on site before building and report any error, omissions, or discrepancies to the architect. Drawings are instruments of service and remain the property of the architect. Copyright of the drawings and the work executed therefrom are reserved by the architect.
Drawings are not to be scaled.
Drawings are not for construction unless signed by the architect.

Architect's Seal Engineer's Seal


Ground Floor Plan
Wall Section

Scipio-Krajicek Residence
34 Samuel St.
The Village of Niagara-On-The-Lake
(Lot 1, Phase 1)

SCALE: as noted
FILE: Scipio-Krajicek1
PLOT DATE: 18 June 01
PROJECT NO.: 0105
DRAWN BY: rsb


A2

DASHED LINES INDICATE DECORATIVE COPPER CEILING BEAMS

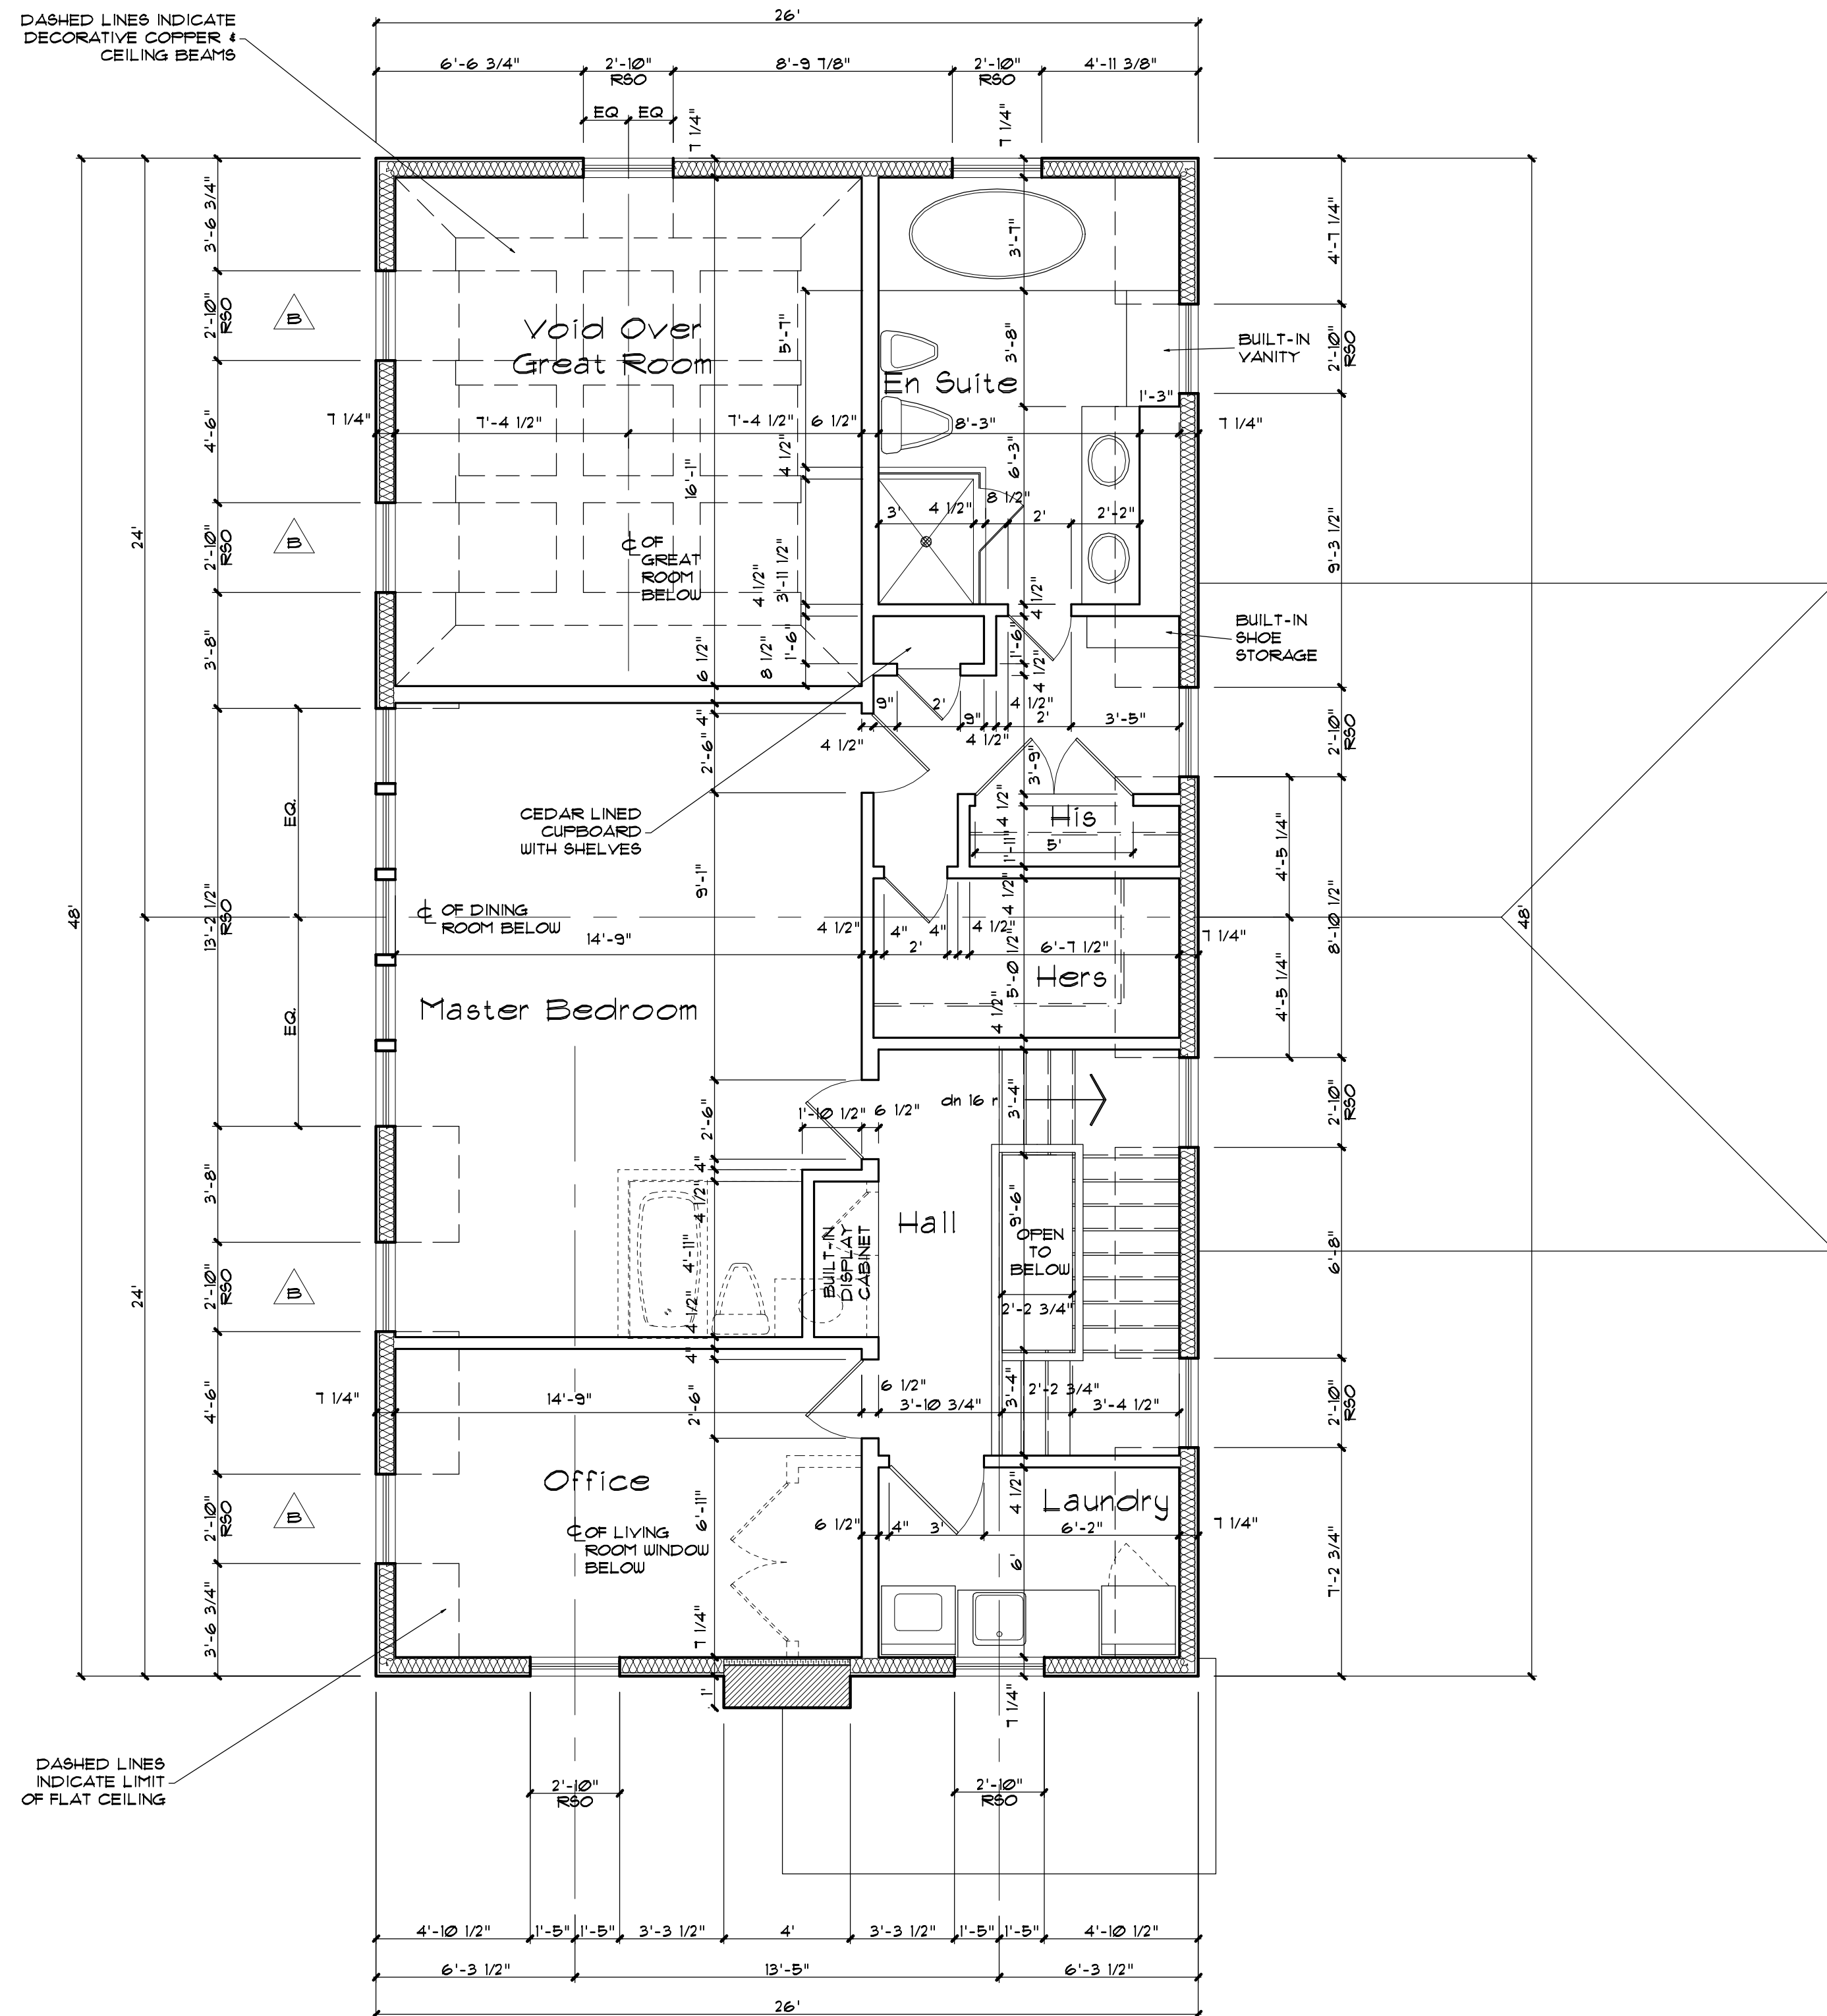

DASHED LINES INDICATE LIMIT OF FLAT CEILING

SECOND FLOOR PLAN

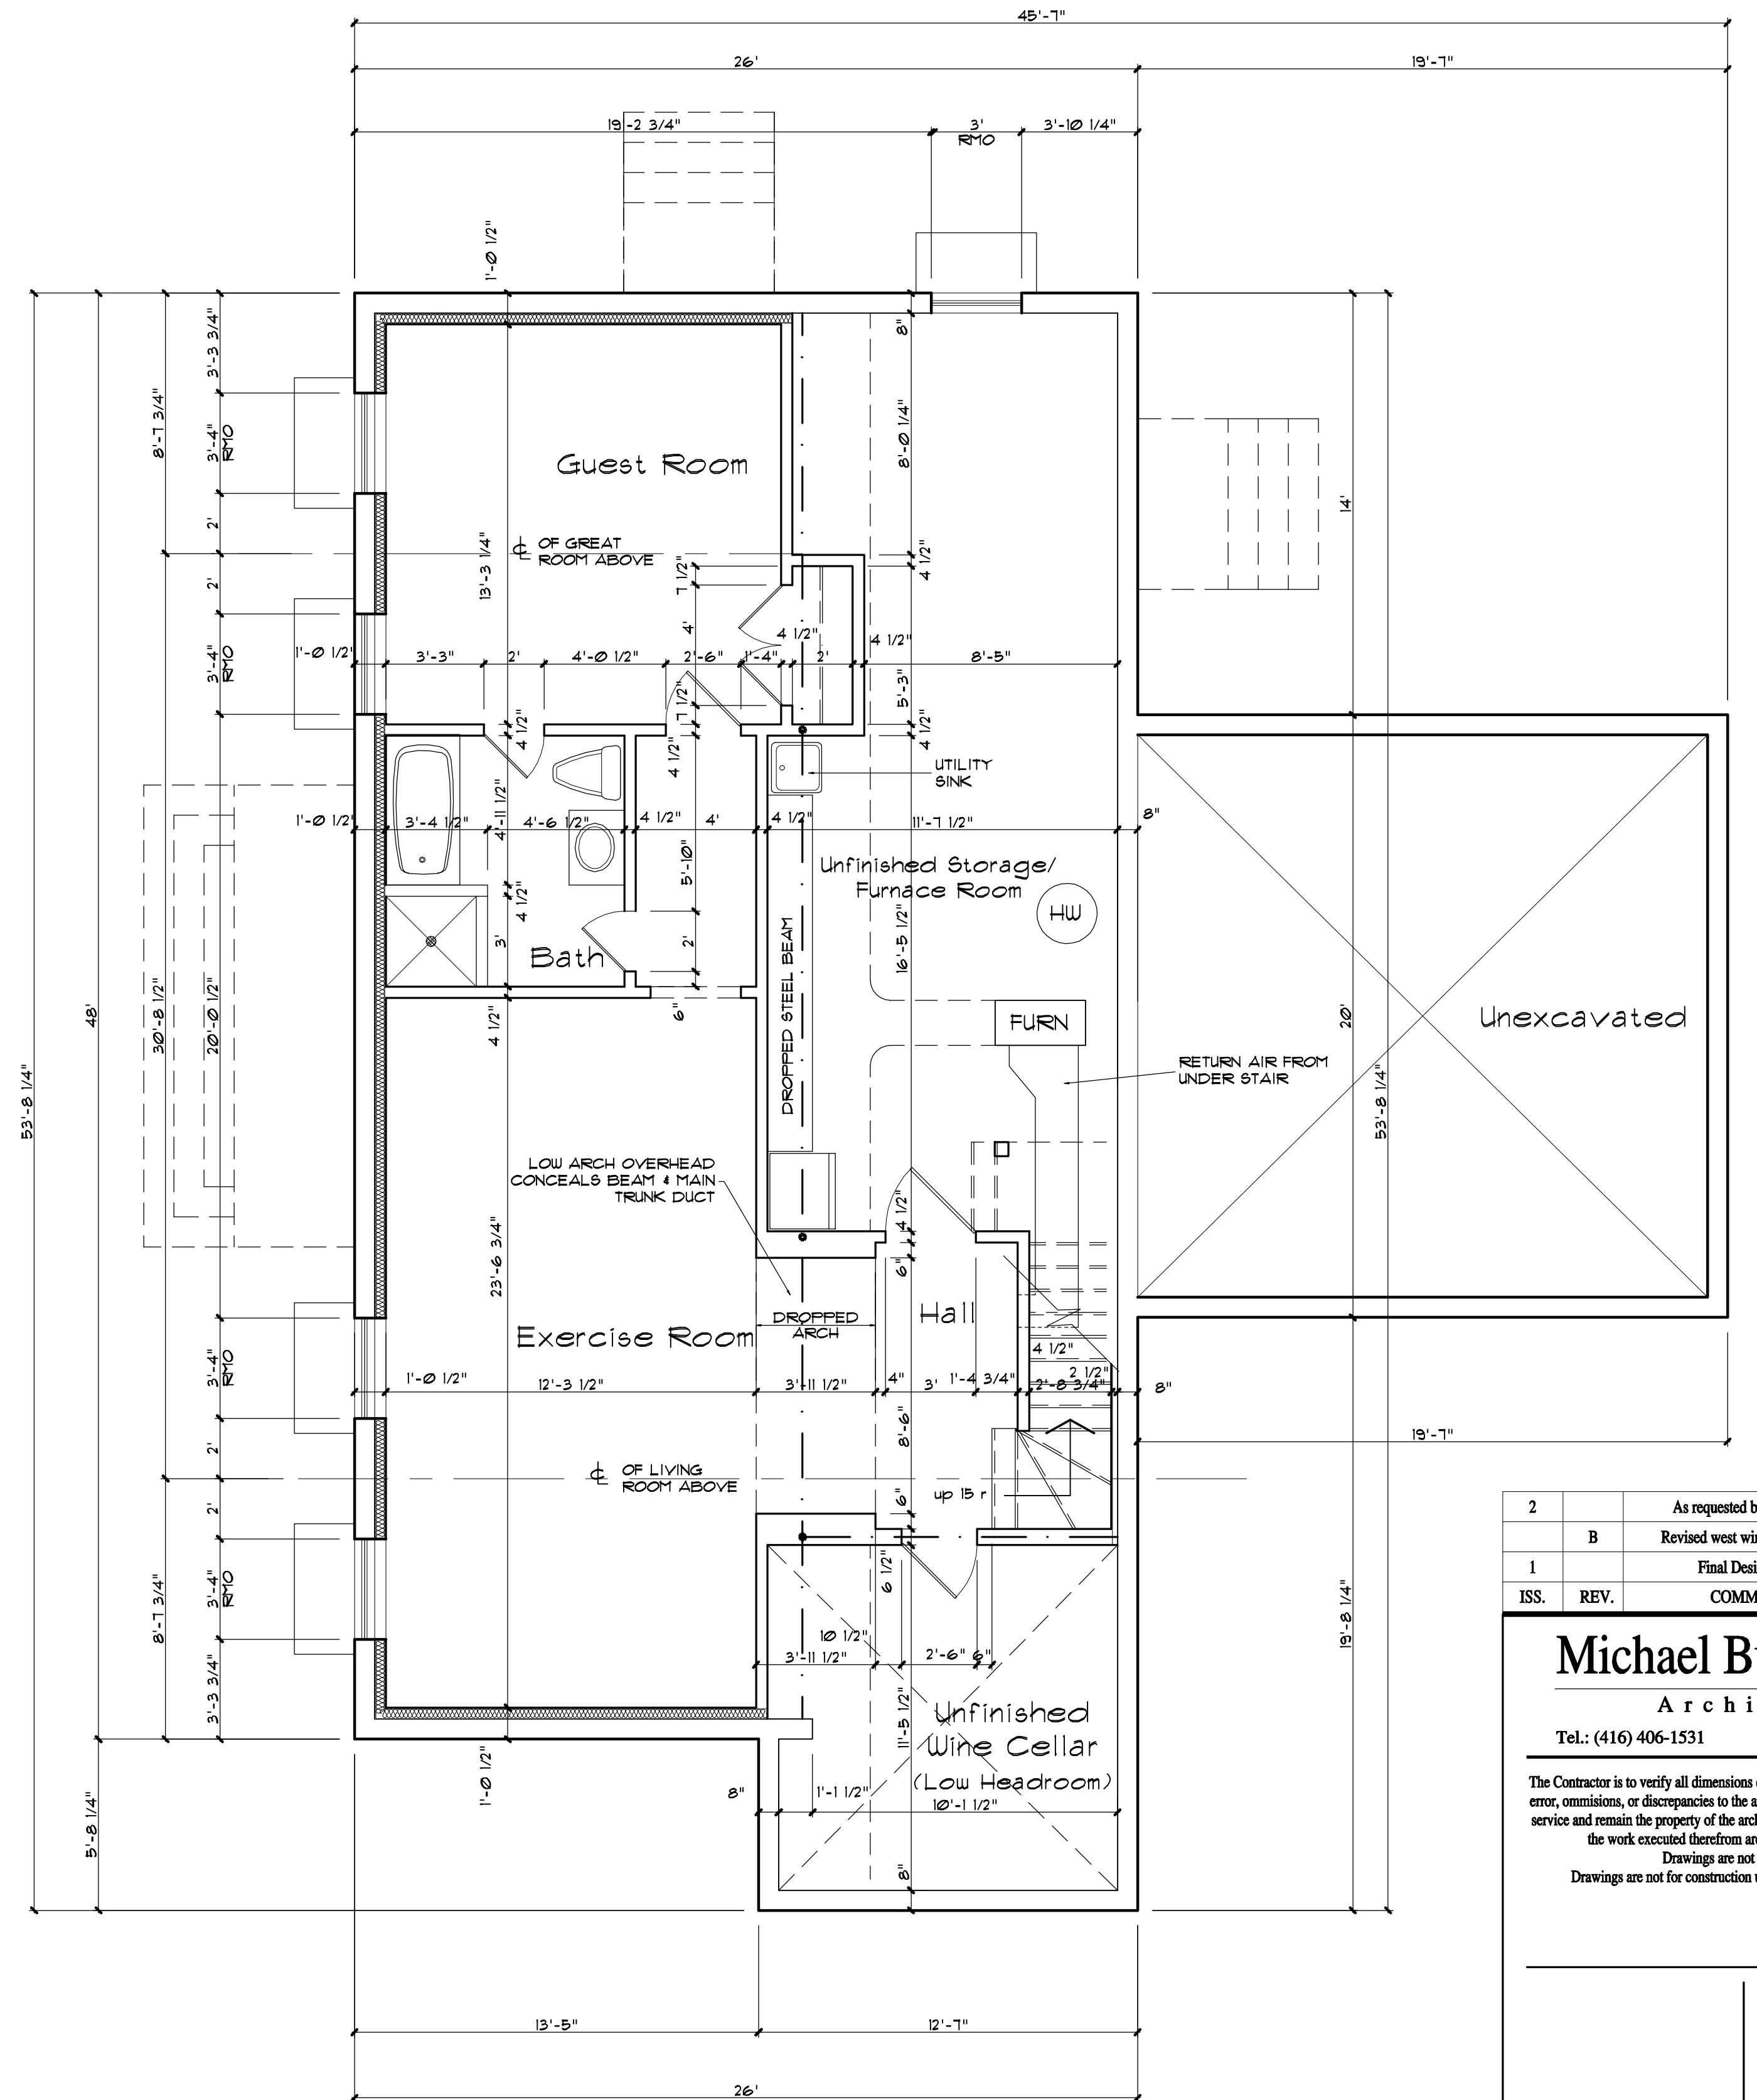

BASEMENT FLOOR PLAN

2		As requested by Contractor	06 July 01
	B	Revised west window locations	06 July 01
1		Final Design Issue	18 June 01
ISS.	REV.	COMMENTS	DATE

Michael Bulatovich
Architect

Tel.: (416) 406-1531 Fax: (416) 406-5928

The Contractor is to verify all dimensions on site before building and report any error, omissions, or discrepancies to the architect. Drawings are instruments of service and remain the property of the architect. Copyright of the drawings and the work executed therefrom are reserved by the architect.
Drawings are not to be scaled.
Drawings are not for construction unless signed by the architect.

Architect's Seal Engineer's Seal


Basement Floor Plan
Second Floor Plan

Scipio-Krajicek Residence


34 Samuel St.
The Village of Niagara-On-The-Lake
(Lot 1, Phase 1)

SCALE: 1/4"=1'-0"
FILE: Scipio-Krajicek1
PLOT DATE: 18 June 01
PROJECT NO.: 0105
DRAWN BY: rsb

A3

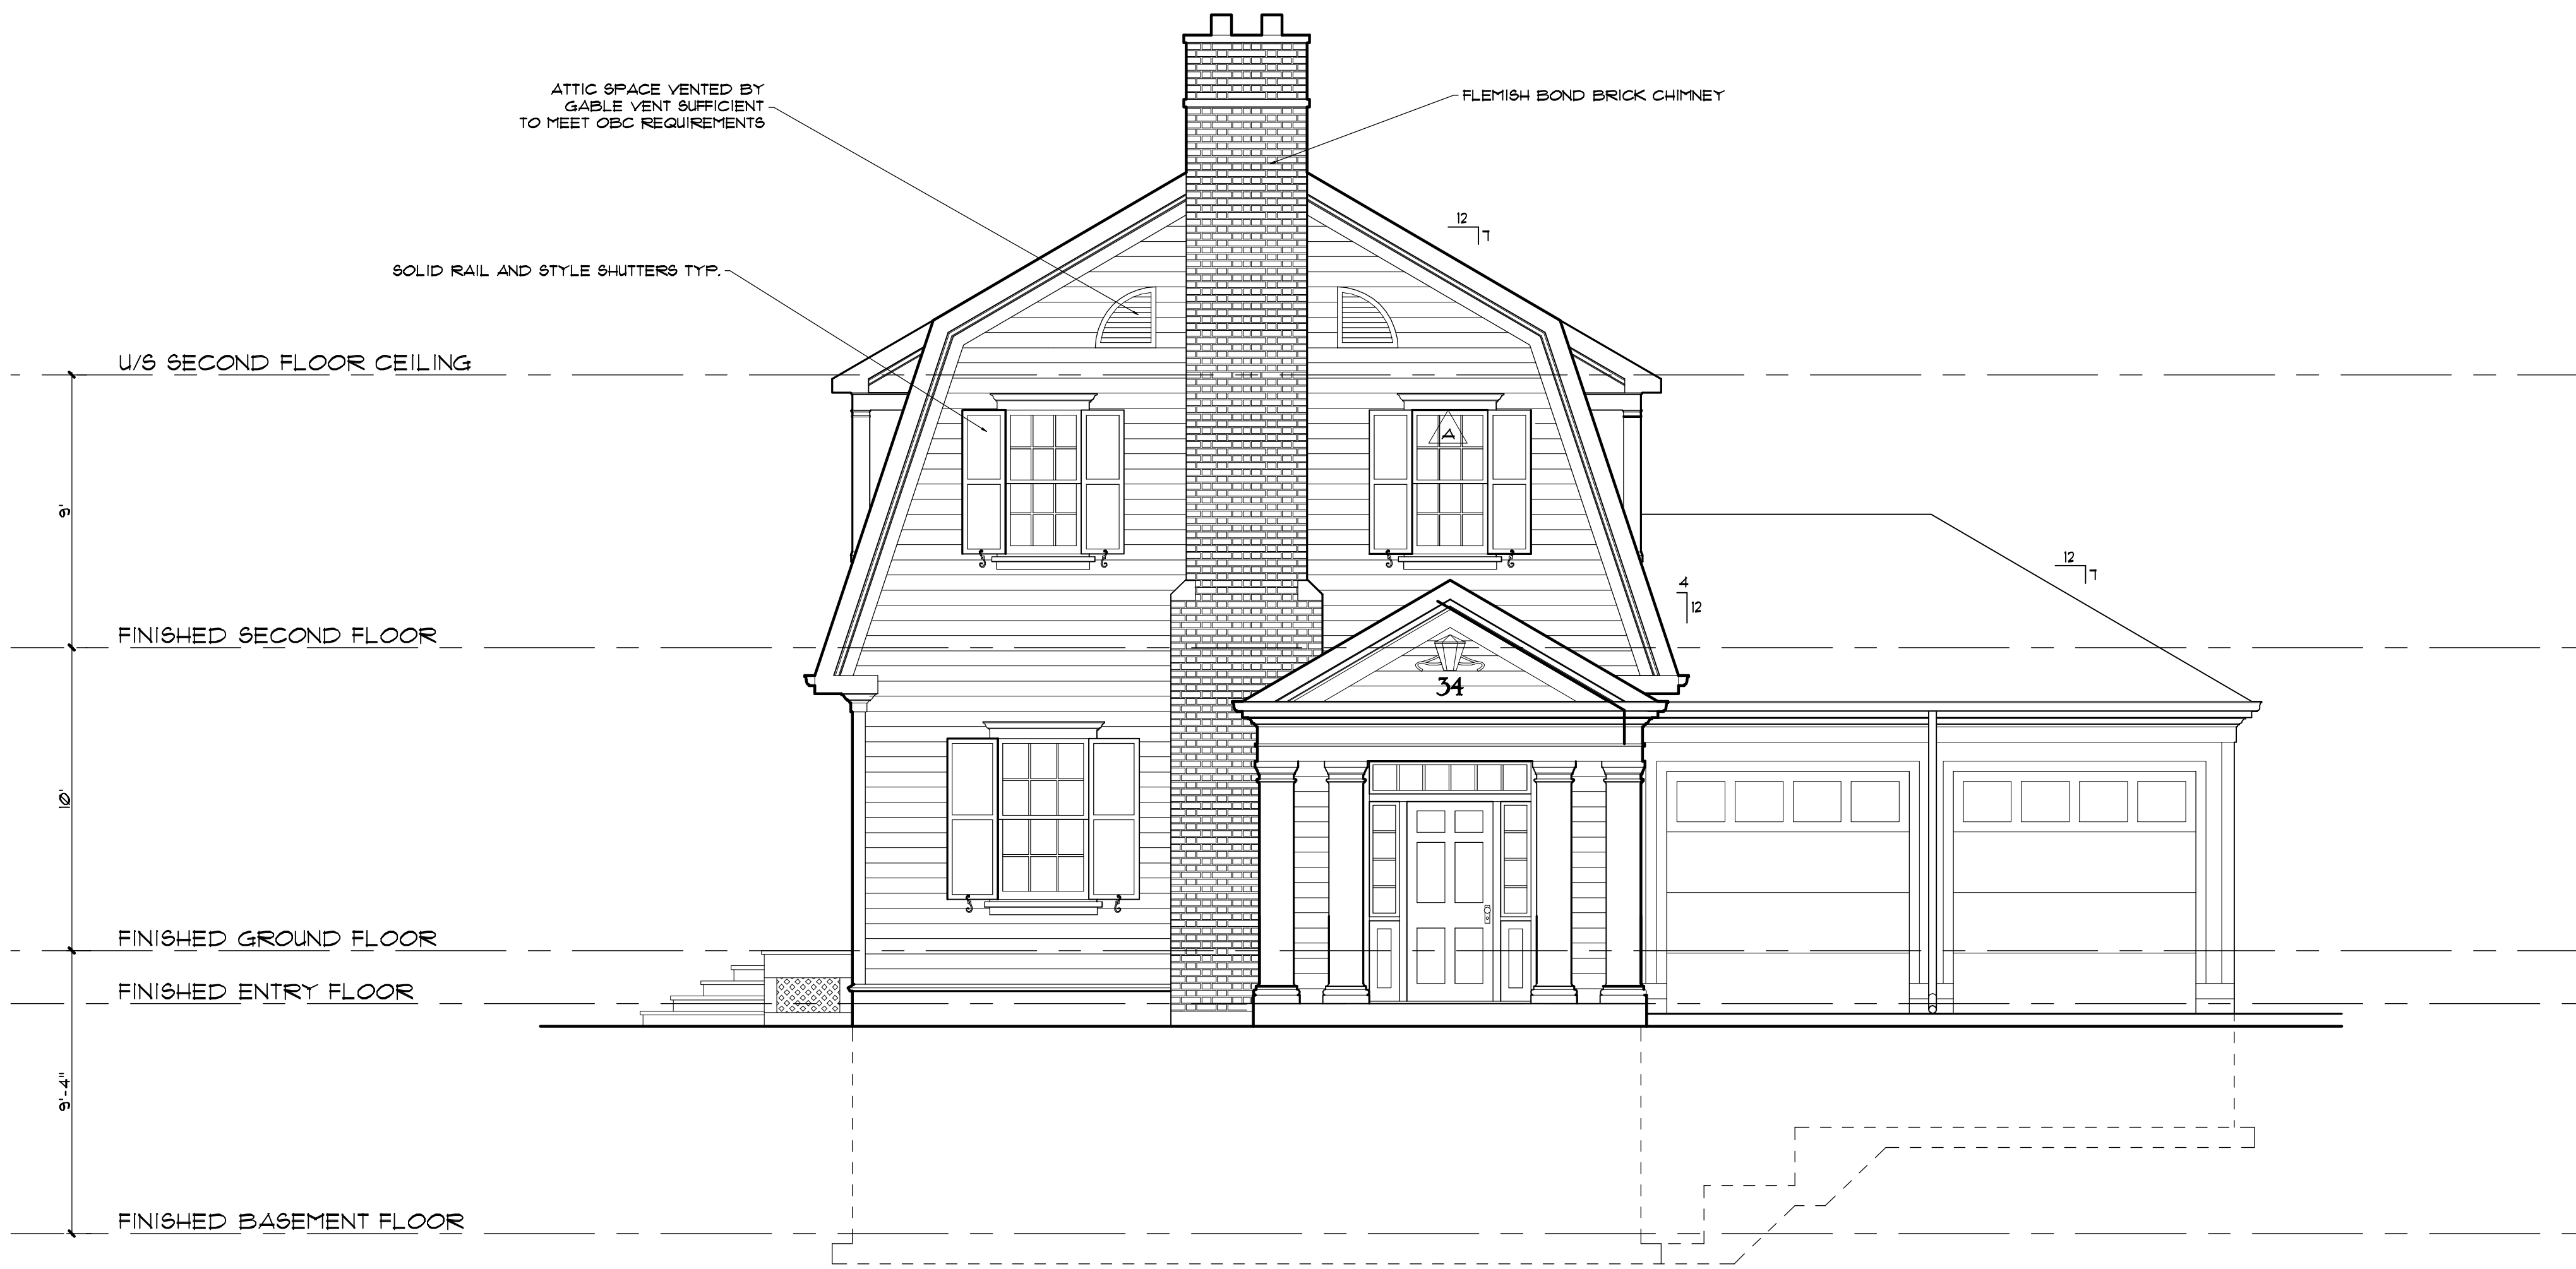

SOUTH ELEVATION

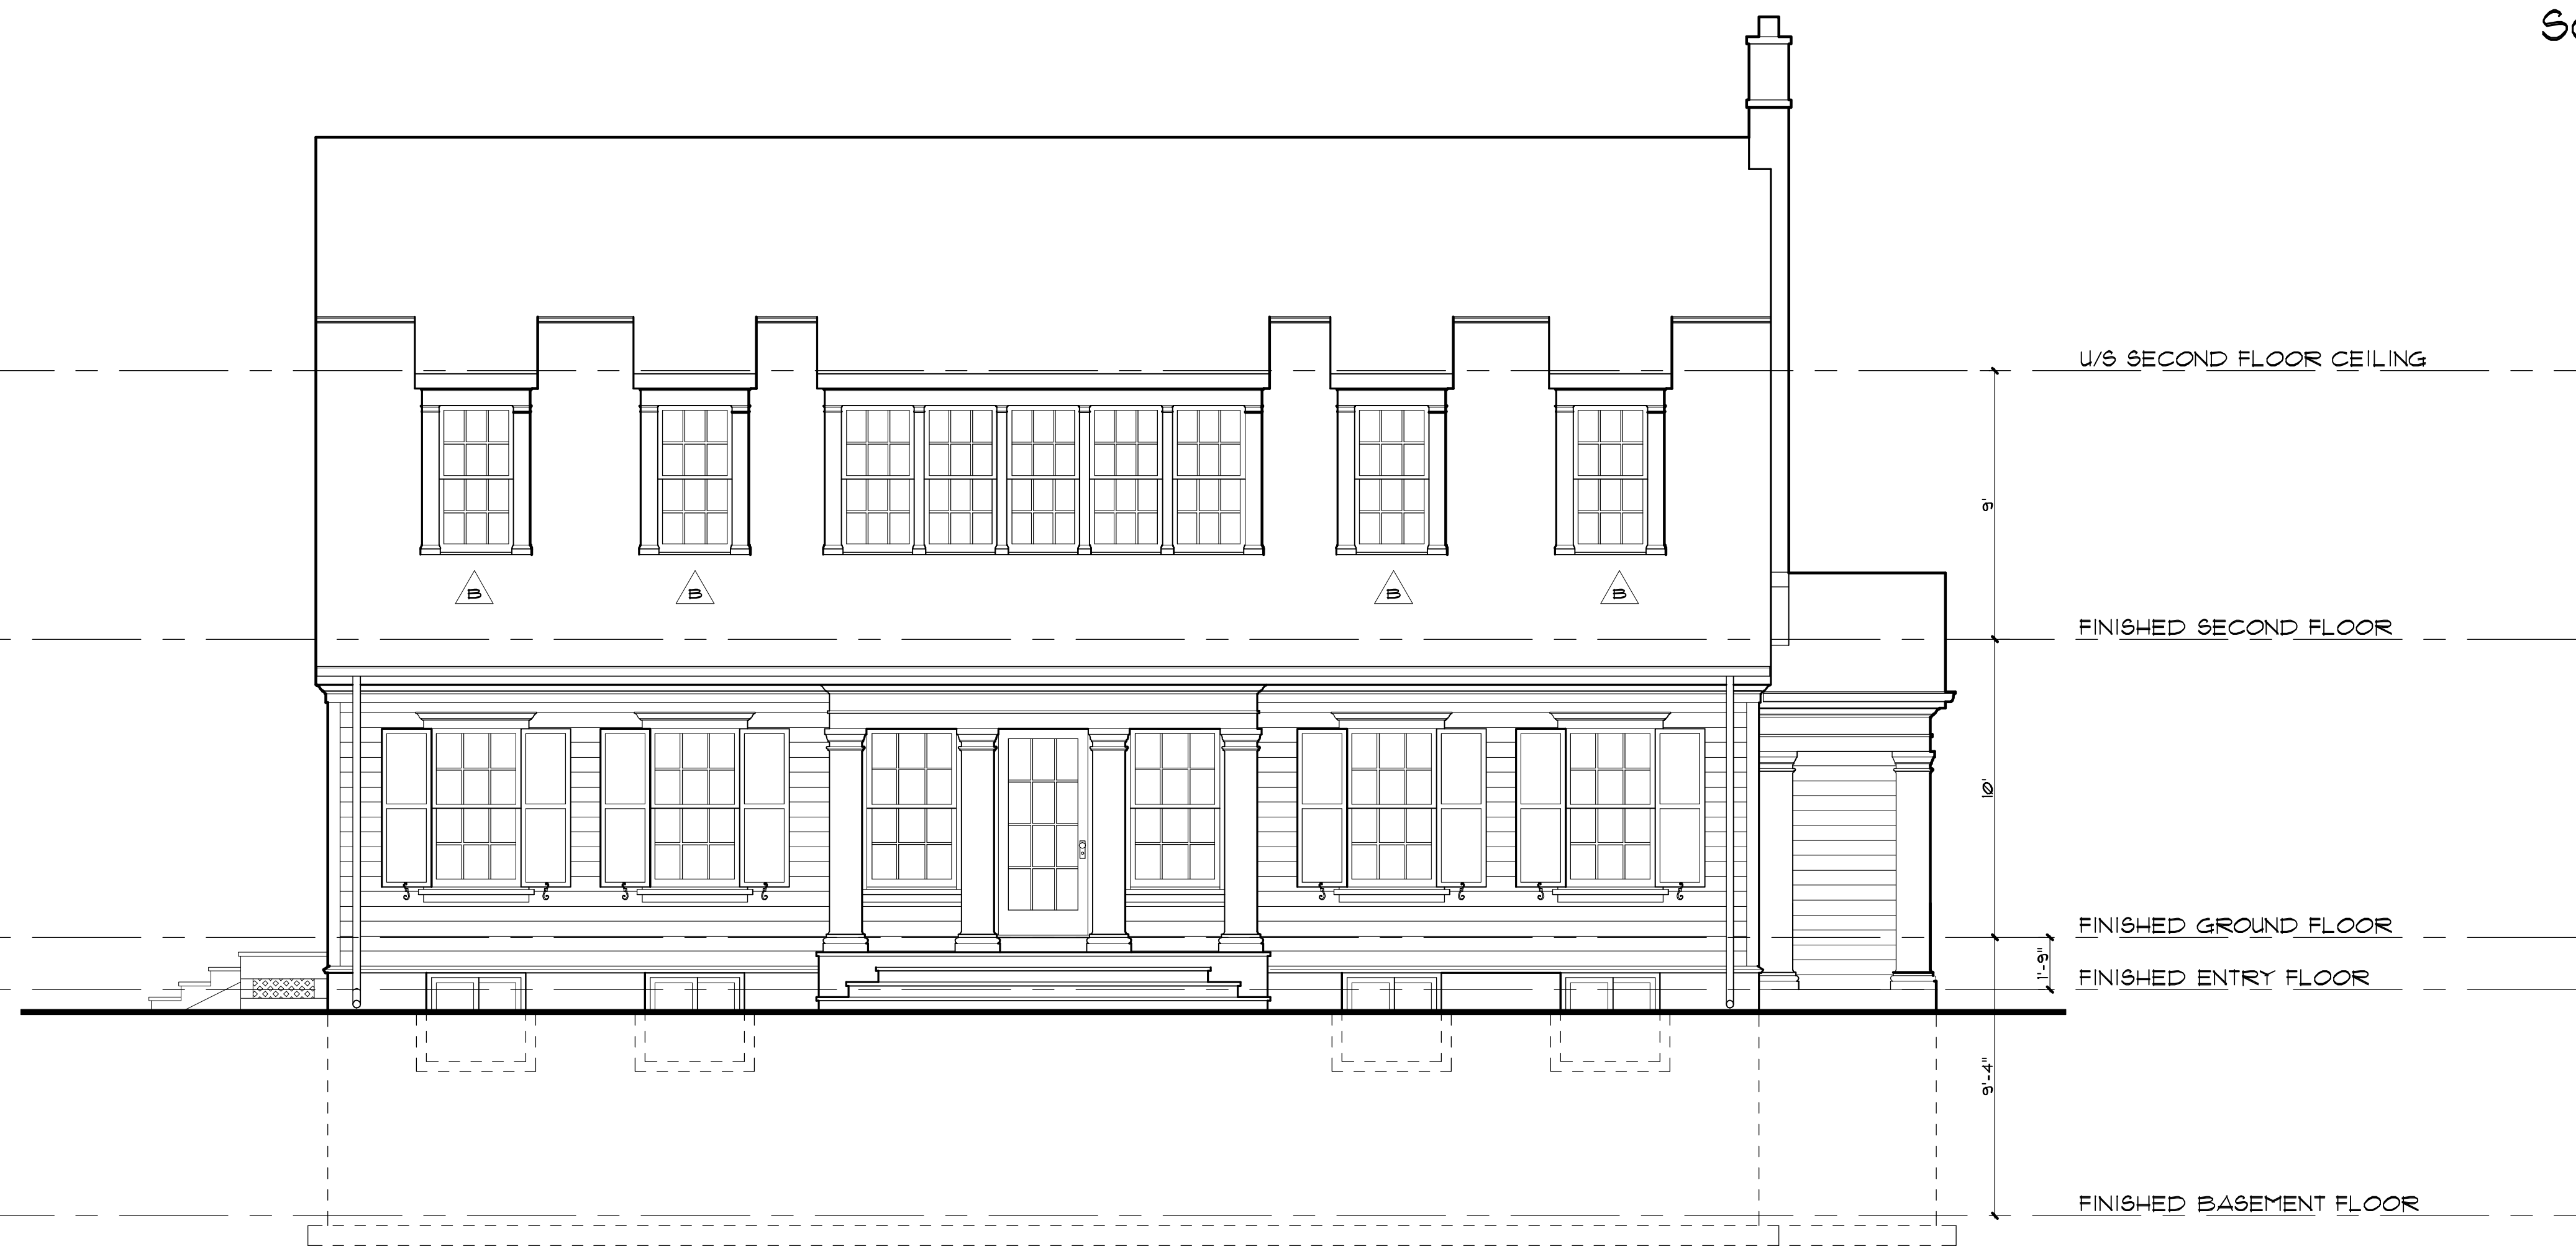

WEST ELEVATION

ISS.	REV.	COMMENTS	DATE
2		As requested by Contractor	06 July 01
	B	Revised west window locations	06 July 01
	A	Revised Laundry Room Window	26 June 01
1		Final Design Issue	18 June 01

Michael Bulatovich
 Architect
 Tel.: (416) 406-1531 Fax: (416) 406-5928

The Contractor is to verify all dimensions on site before building and report any error, omissions, or discrepancies to the architect. Drawings are instruments of service and remain the property of the architect. Copyright of the drawings and the work executed therefrom are reserved by the architect.
 Drawings are not to be scaled.
 Drawings are not for construction unless signed by the architect.


Architect's Seal
 Engineer's Seal

South Elevation
 West Elevation

Scipio-Krajicek Residence
 34 Samuel St.
 The Village of Niagara-On-The-Lake
 (Lot 1, Phase 1)

SCALE: 1/4"=1'-0"
 FILE: Scipio-Krajicek1
 PLOT DATE: 18 June 01
 PROJECT NO.: 0105
 DRAWN BY: rsb

A4

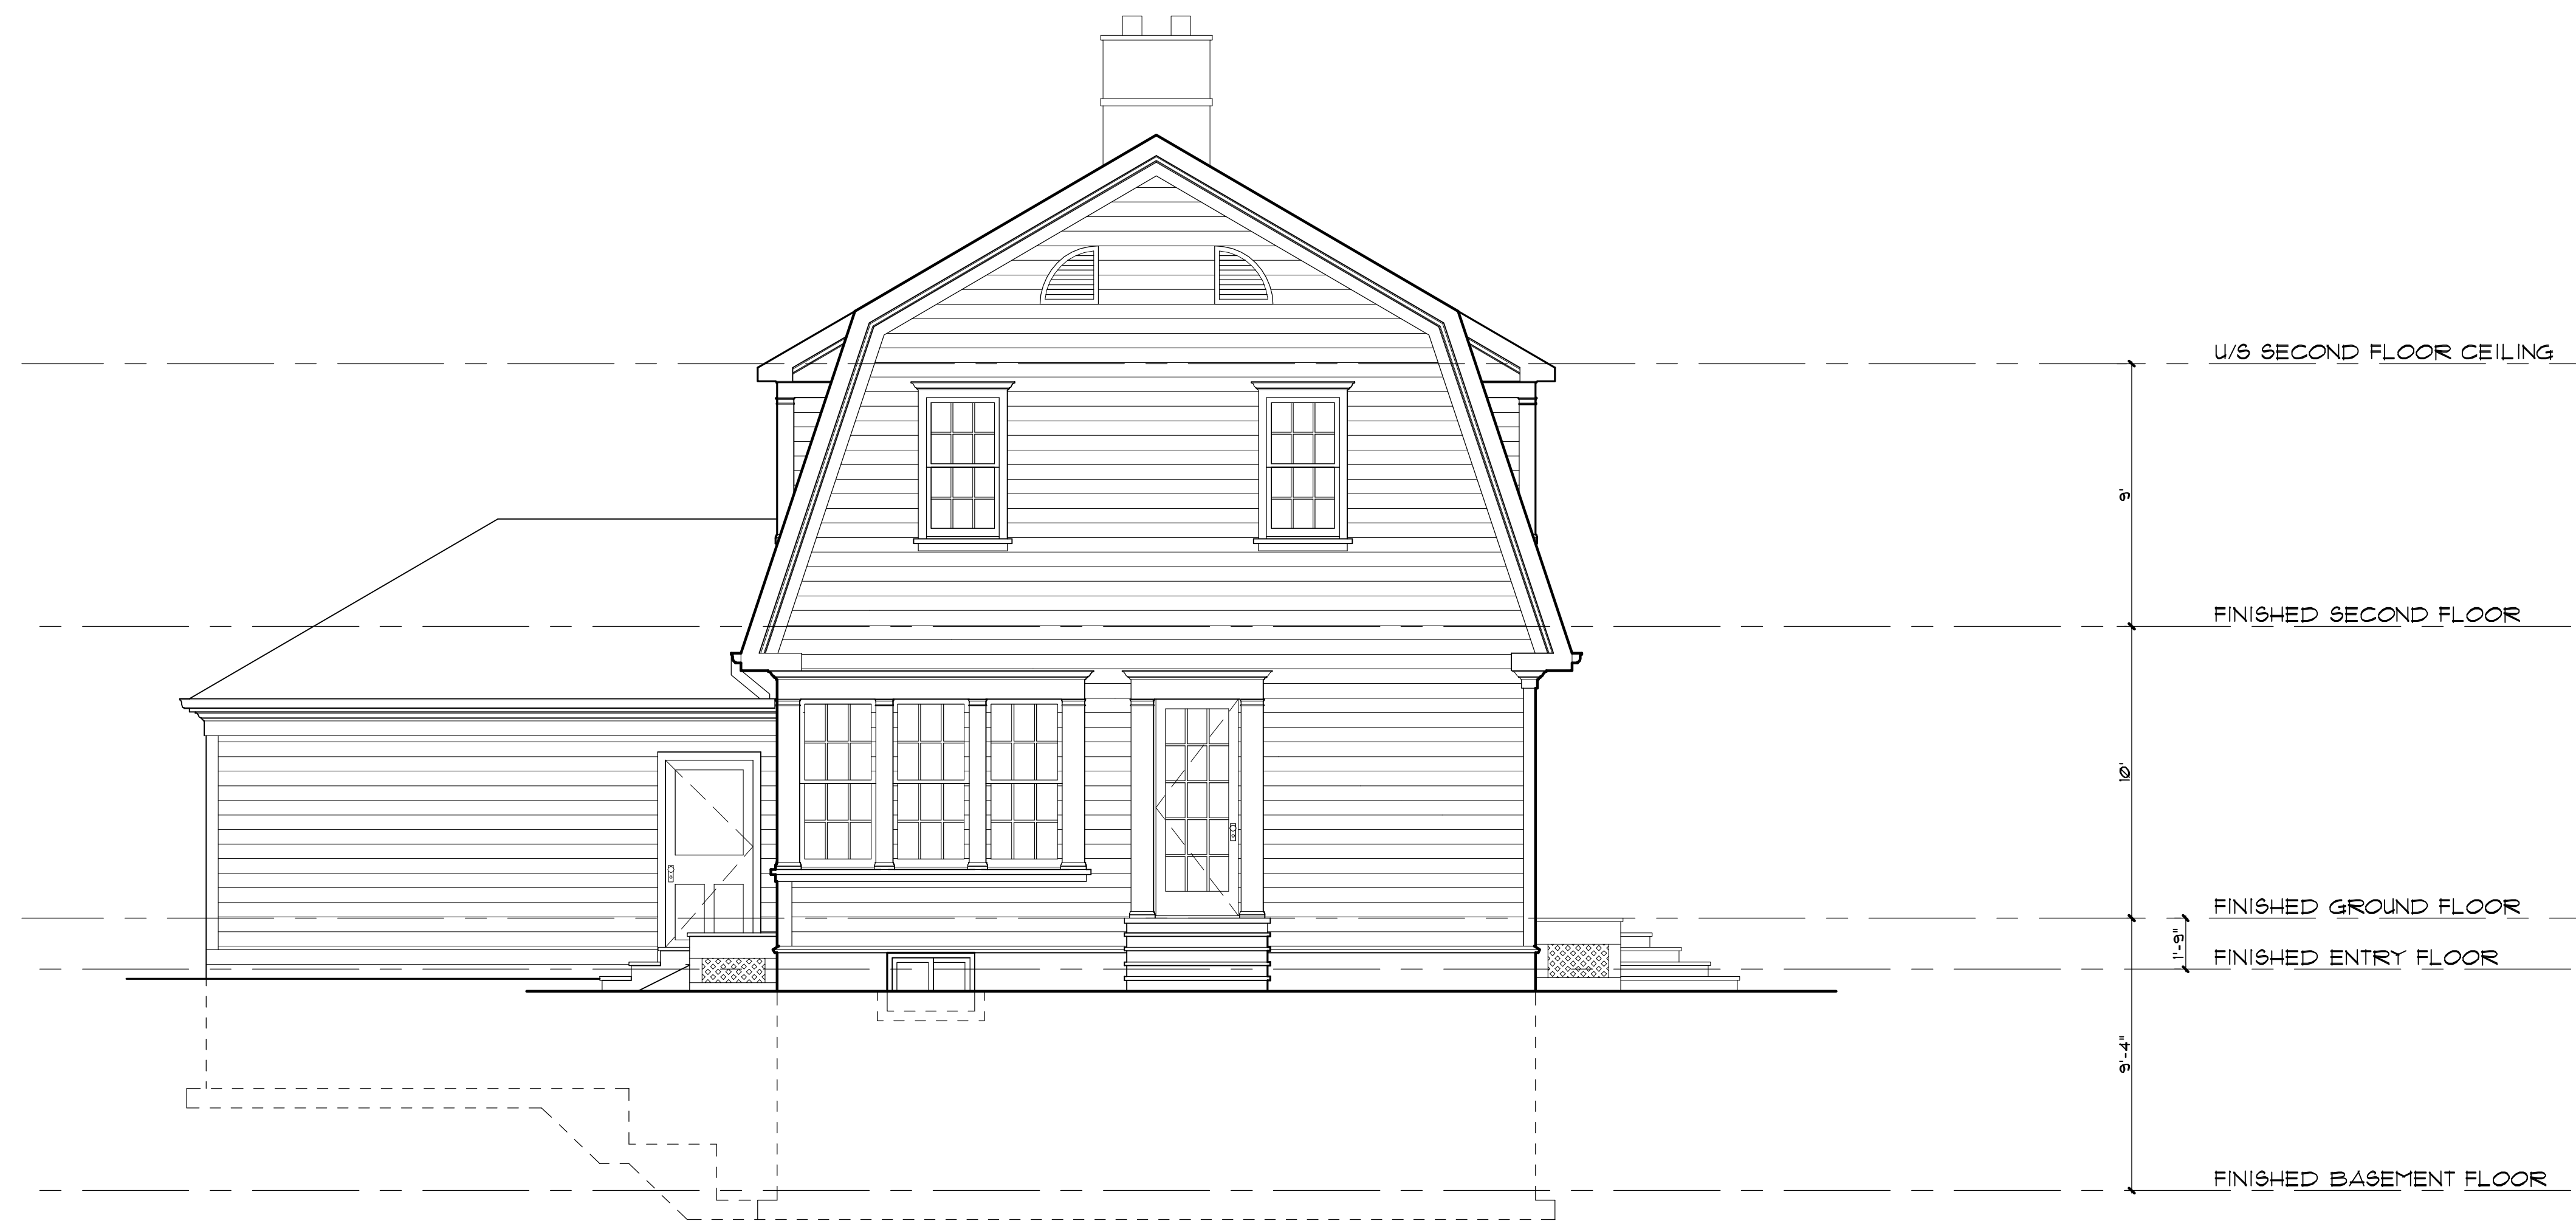

NORTH ELEVATION



EAST ELEVATION

2		As requested by Contractor	06 July 01
1		Final Design Issue	18 June 01
ISS.	REV.	COMMENTS	DATE

Michael Bulatovich
Architect

Tel.: (416) 406-1531 Fax: (416) 406-5928

The Contractor is to verify all dimensions on site before building and report any error, omissions, or discrepancies to the architect. Drawings are instruments of service and remain the property of the architect. Copyright of the drawings and the work executed therefrom are reserved by the architect.
Drawings are not to be scaled.
Drawings are not for construction unless signed by the architect.

Architect's Seal Engineer's Seal

North Elevation
East Elevation

Scipio-Krajicek Residence
34 Samuel St.
The Village of Niagara-On-The-Lake
(Lot 1, Phase 1)

SCALE: 1/4"=1'-0"
FILE: Scipio-Krajicek1
PLOT DATE: 18june01
PROJECT NO.: 0105
DRAWN BY: rsb

A5